




Midwest LUMBER

Premium Building Products. Specialty Service.

#303

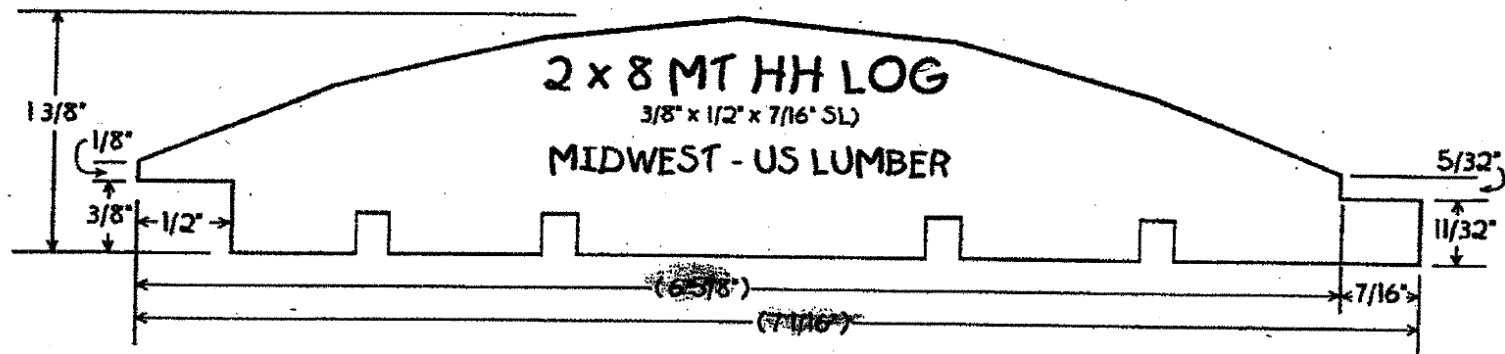

6 FLATS PROFILE WILL ALWAYS BE RAN ON 2 x 8 MT HH LOG TO HELP THE HEWNING PROCESS
THIS PATTERN IS RAN DOWN TO 1 3/8" THICK BEFORE THE HEWNING PROCESS